




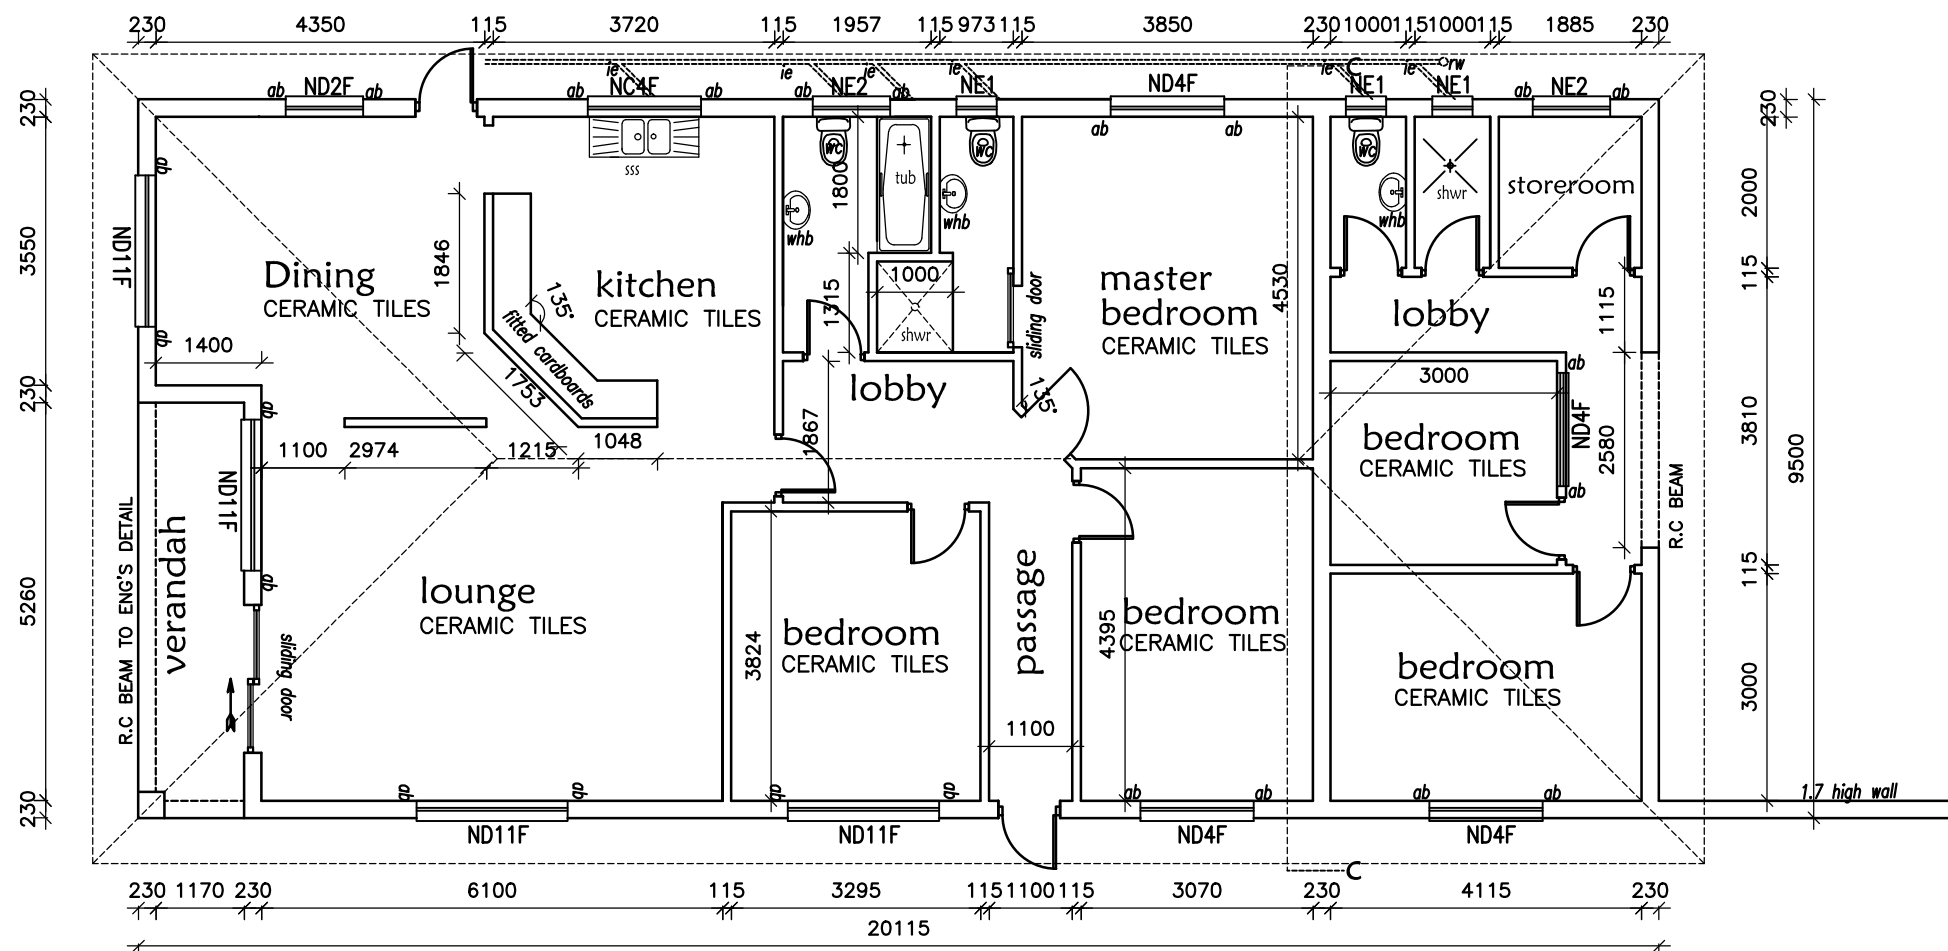

Floor Plan 1:100

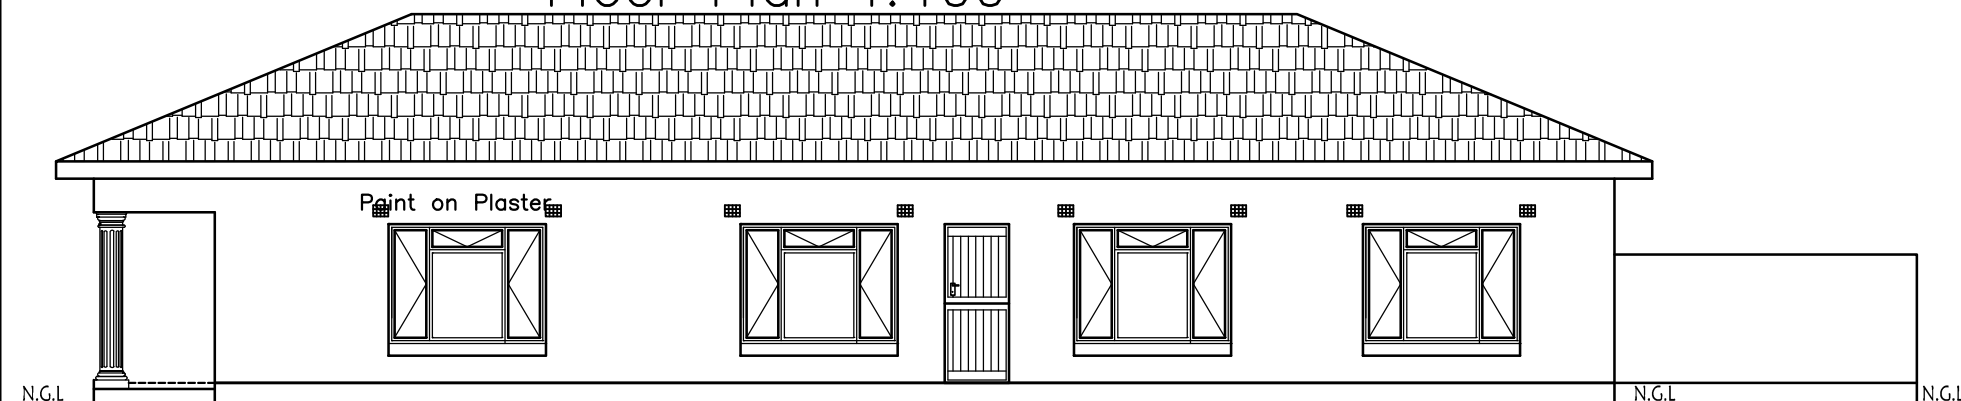


Side View 1:100

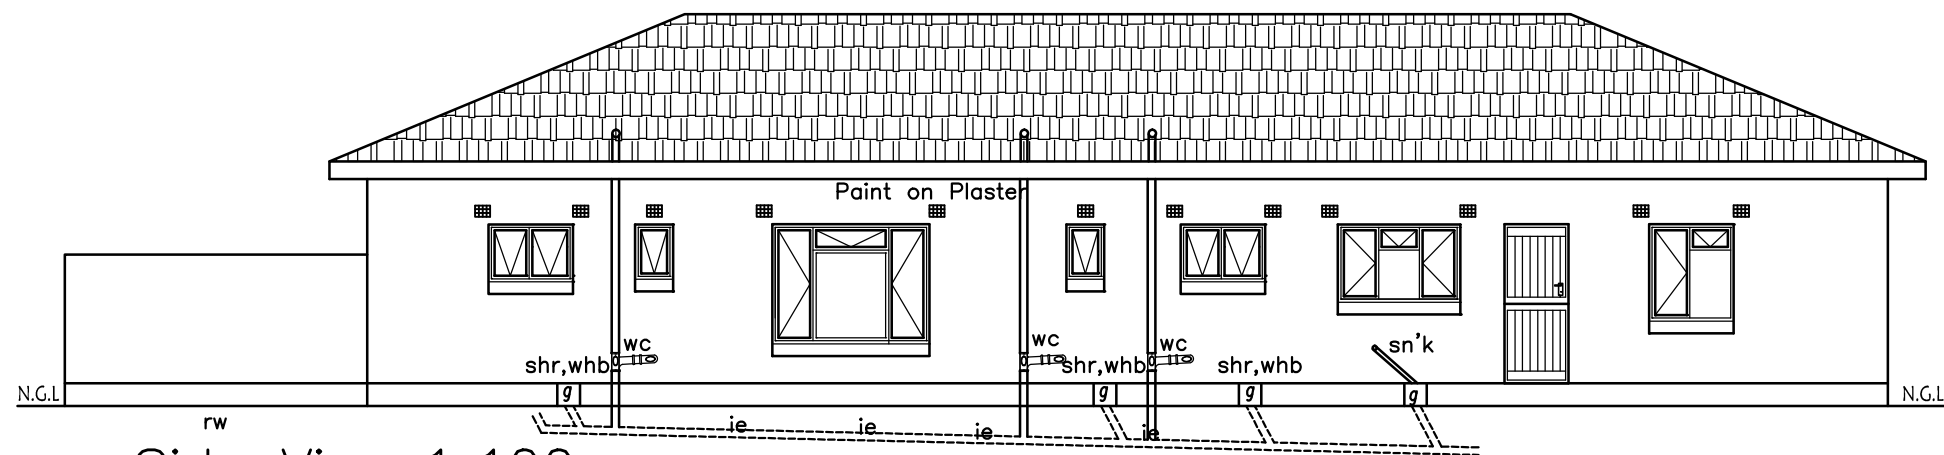


Side View 1:100

100mm diameter pvc pipe laid to fall 1:40

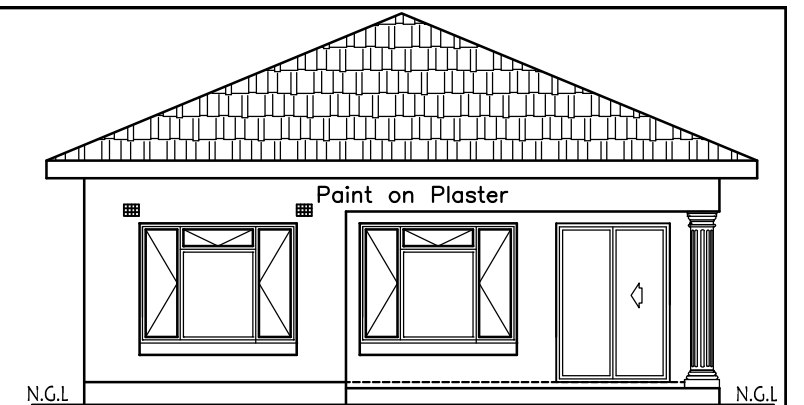


Front View 1:100

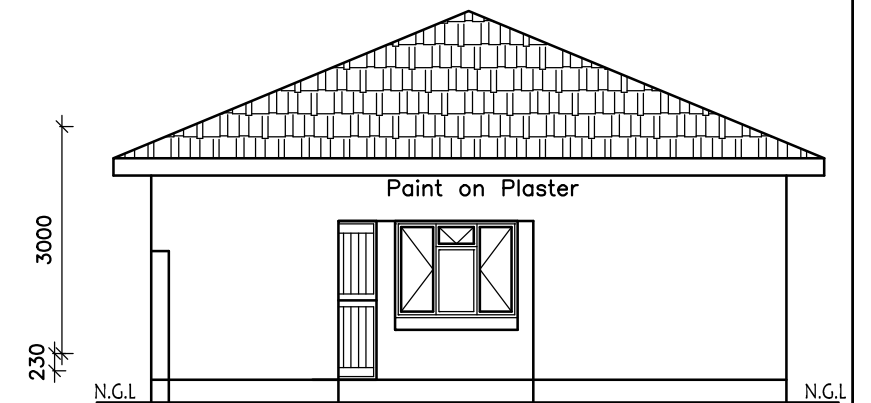

Rear View 1:100

1. Concrete roof tile cover on
2. 38x38 battens at 400cc
3. Specialist fabricated roof truss pitch 22.5°
4. Wall plate 114x38.
5. 38x38 ceiling bracing at 400mm centres.

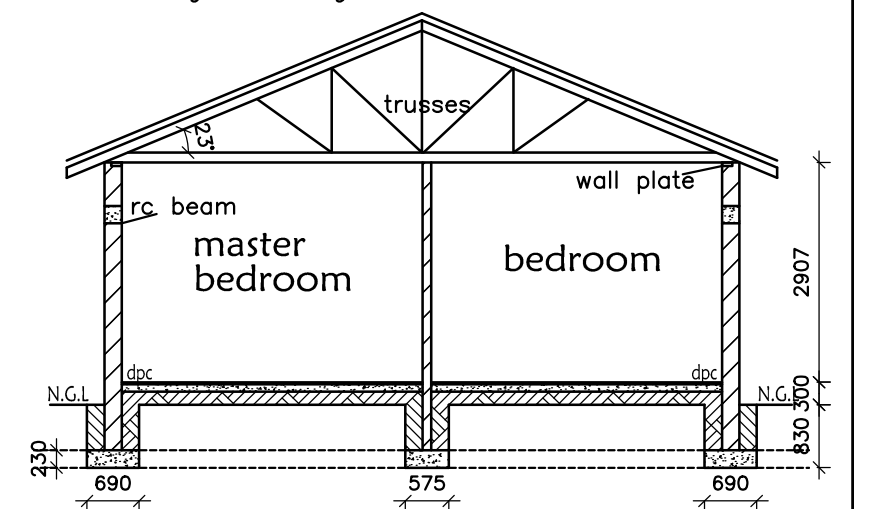

- 25mm concrete floor screed on
- 100mm concrete floor slab on
- 150mm well compacted hardcore
- Depth of foundations to be determined on site 600mm
- DPC level 300mm above highest point on the site
- Verandah floor level to be 75mm below rest of floor level

Section C-C 1:100